




HINGED DOOR PROFILES

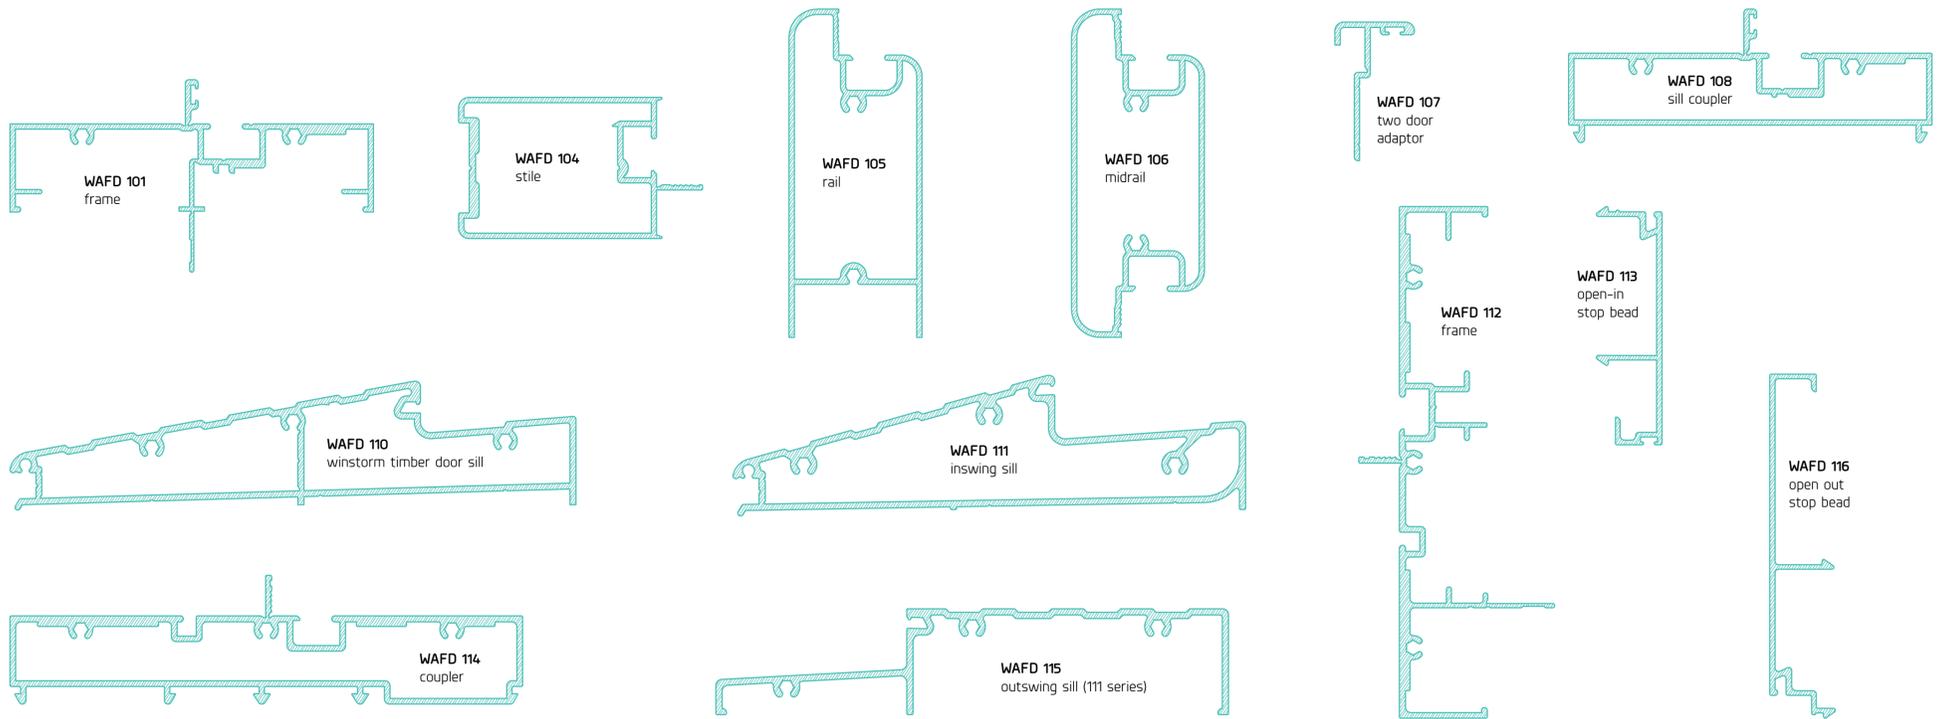

DOUBLE HUNG WINDOW PROFILES

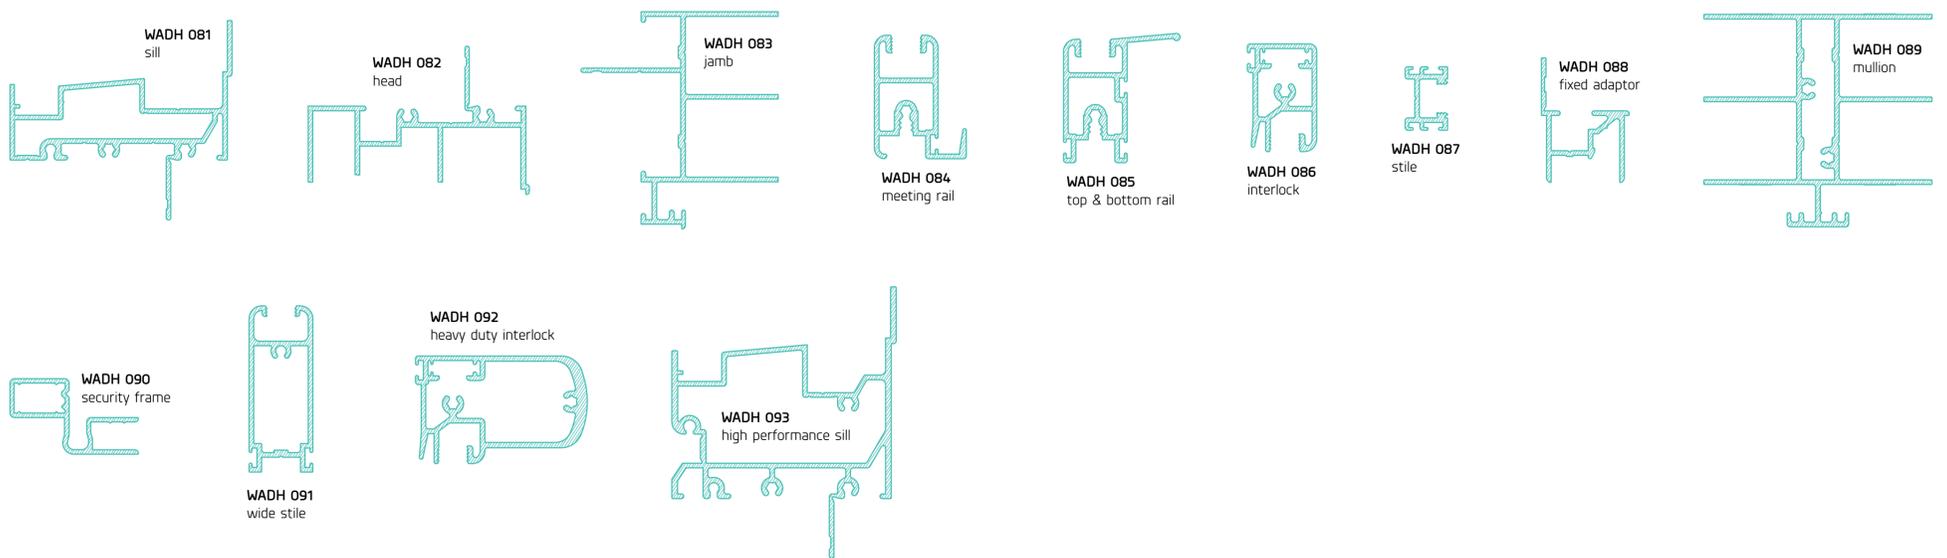

LOUVRE WINDOW PROFILES

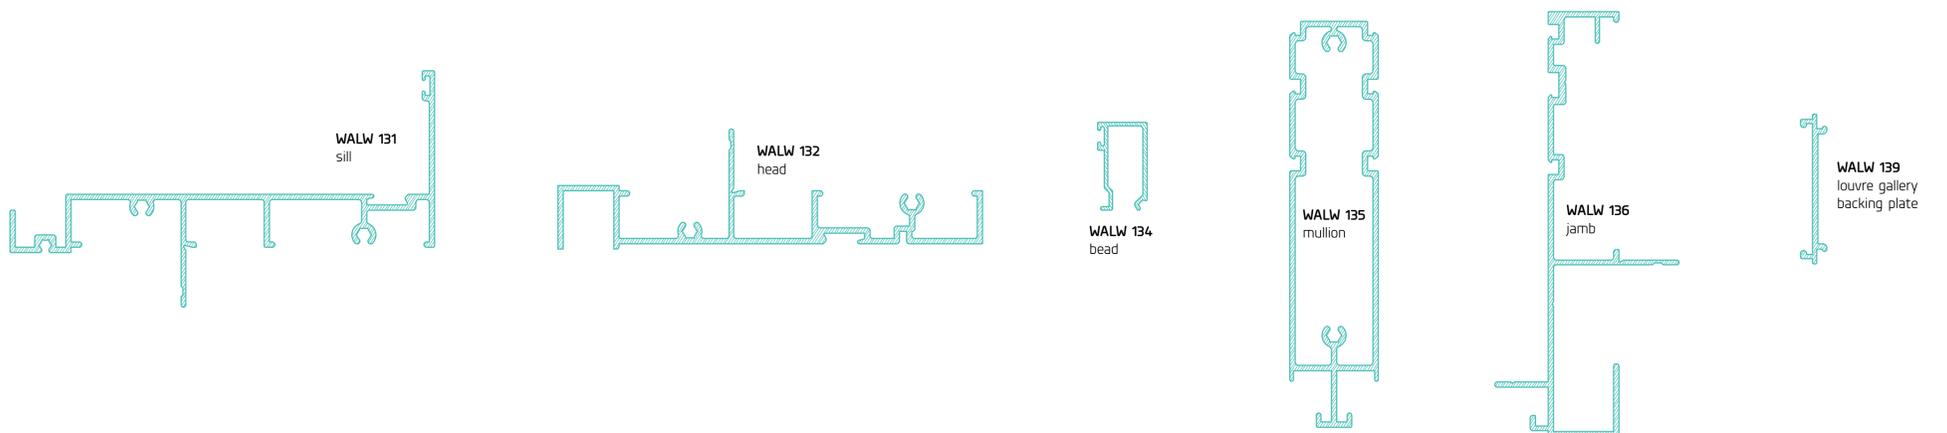

SCALE 1:1